


FIELD CONNECTIONS-----18 GAGE
STATION WIRES-----22 GAGE

NOTE-RUNS OVER 1000 ft INCREASE
FIELD CONNECTION WIRE TO 16 GAGE

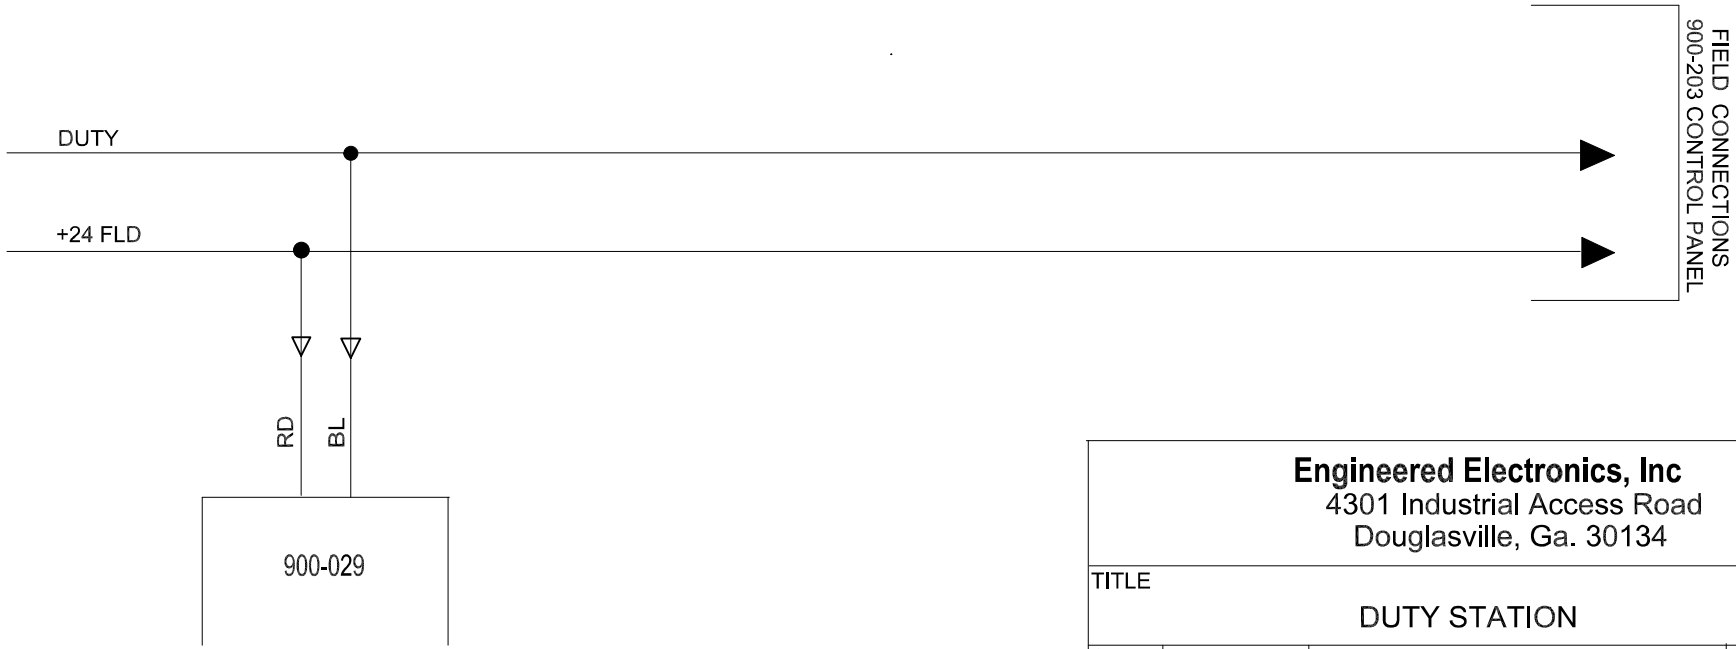

Engineered Electronics, Inc 4301 Industrial Access Road Douglasville, Ga. 30134		
TITLE DUTY STATION		
SIZE A	DRAWING NO. 102-017	REV 10-04-05
SCALE	DATE 04-16-02	